

1

2

3

4


5

D


C

B

A

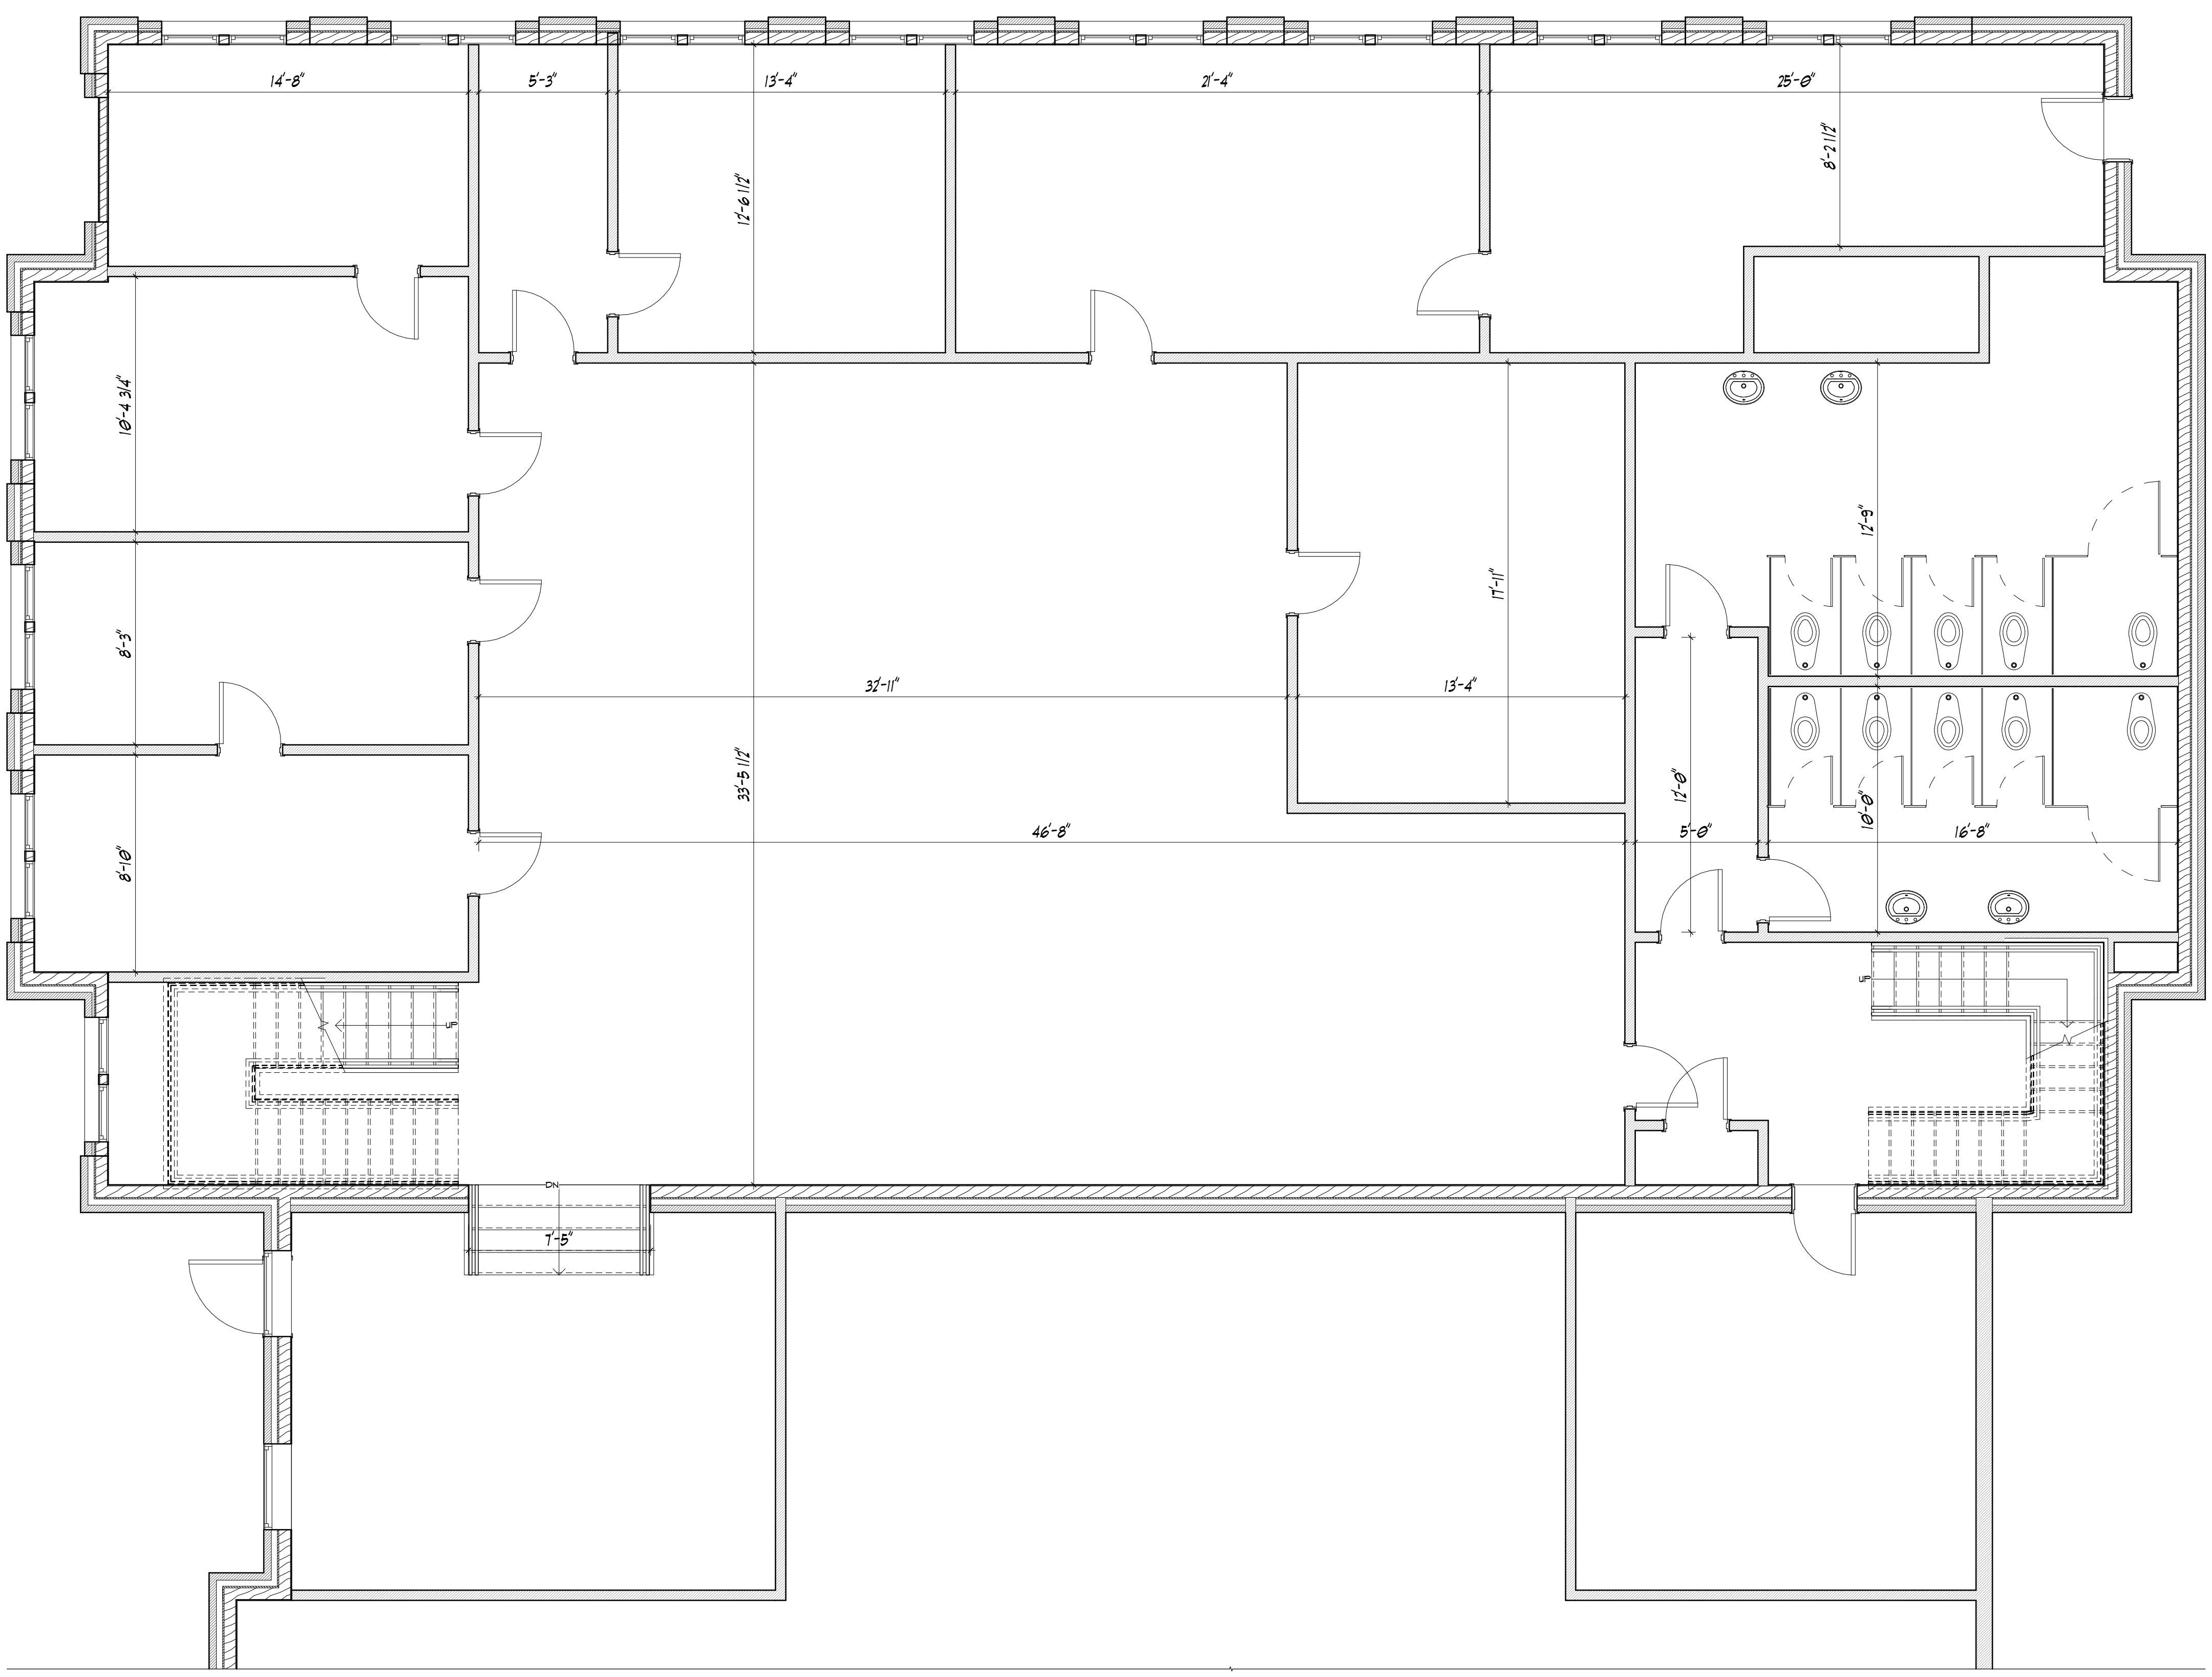

1 EXISTING MAIN LEVEL
SCALE: 1/4" = 1'-0"

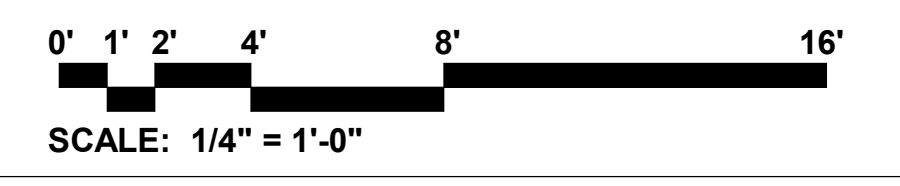

dickinson
ARCHITECTS
Architecture|Interior Design|Planning
771 Broad Street Suite 200
Augusta, Georgia 30901
(706) 722-7488
mail@dickinsonarchitects.com
www.dickinsonarchitects.com

Member of the
American Institute of
Architects

THIS DRAWING IS THE PROPERTY OF DICKINSON ARCHITECTS, P.C. AND IS NOT TO BE REPRODUCED OR COPIED IN WHOLE OR IN PART OR USED FOR FURNISHING INFORMATION TO OTHERS OR FOR ANY OTHER PURPOSES. PERMISSION TO THE INTEREST OF DICKINSON ARCHITECTS, P.C. AND IS TO BE RETURNED UPON REQUEST.
© DICKINSON ARCHITECTS, P.C.

PROJECT TITLE:
**802
GREENE ST**

REVISIONS			
REV #	DATE	APPRVD BY	REVISION

DA PROJECT NUMBER & NAME:
--
DRAWING TITLE:
EXISTING MAIN LEVEL

DRAWING NO:
E01

1

2

3

4


5

D


C

B

A

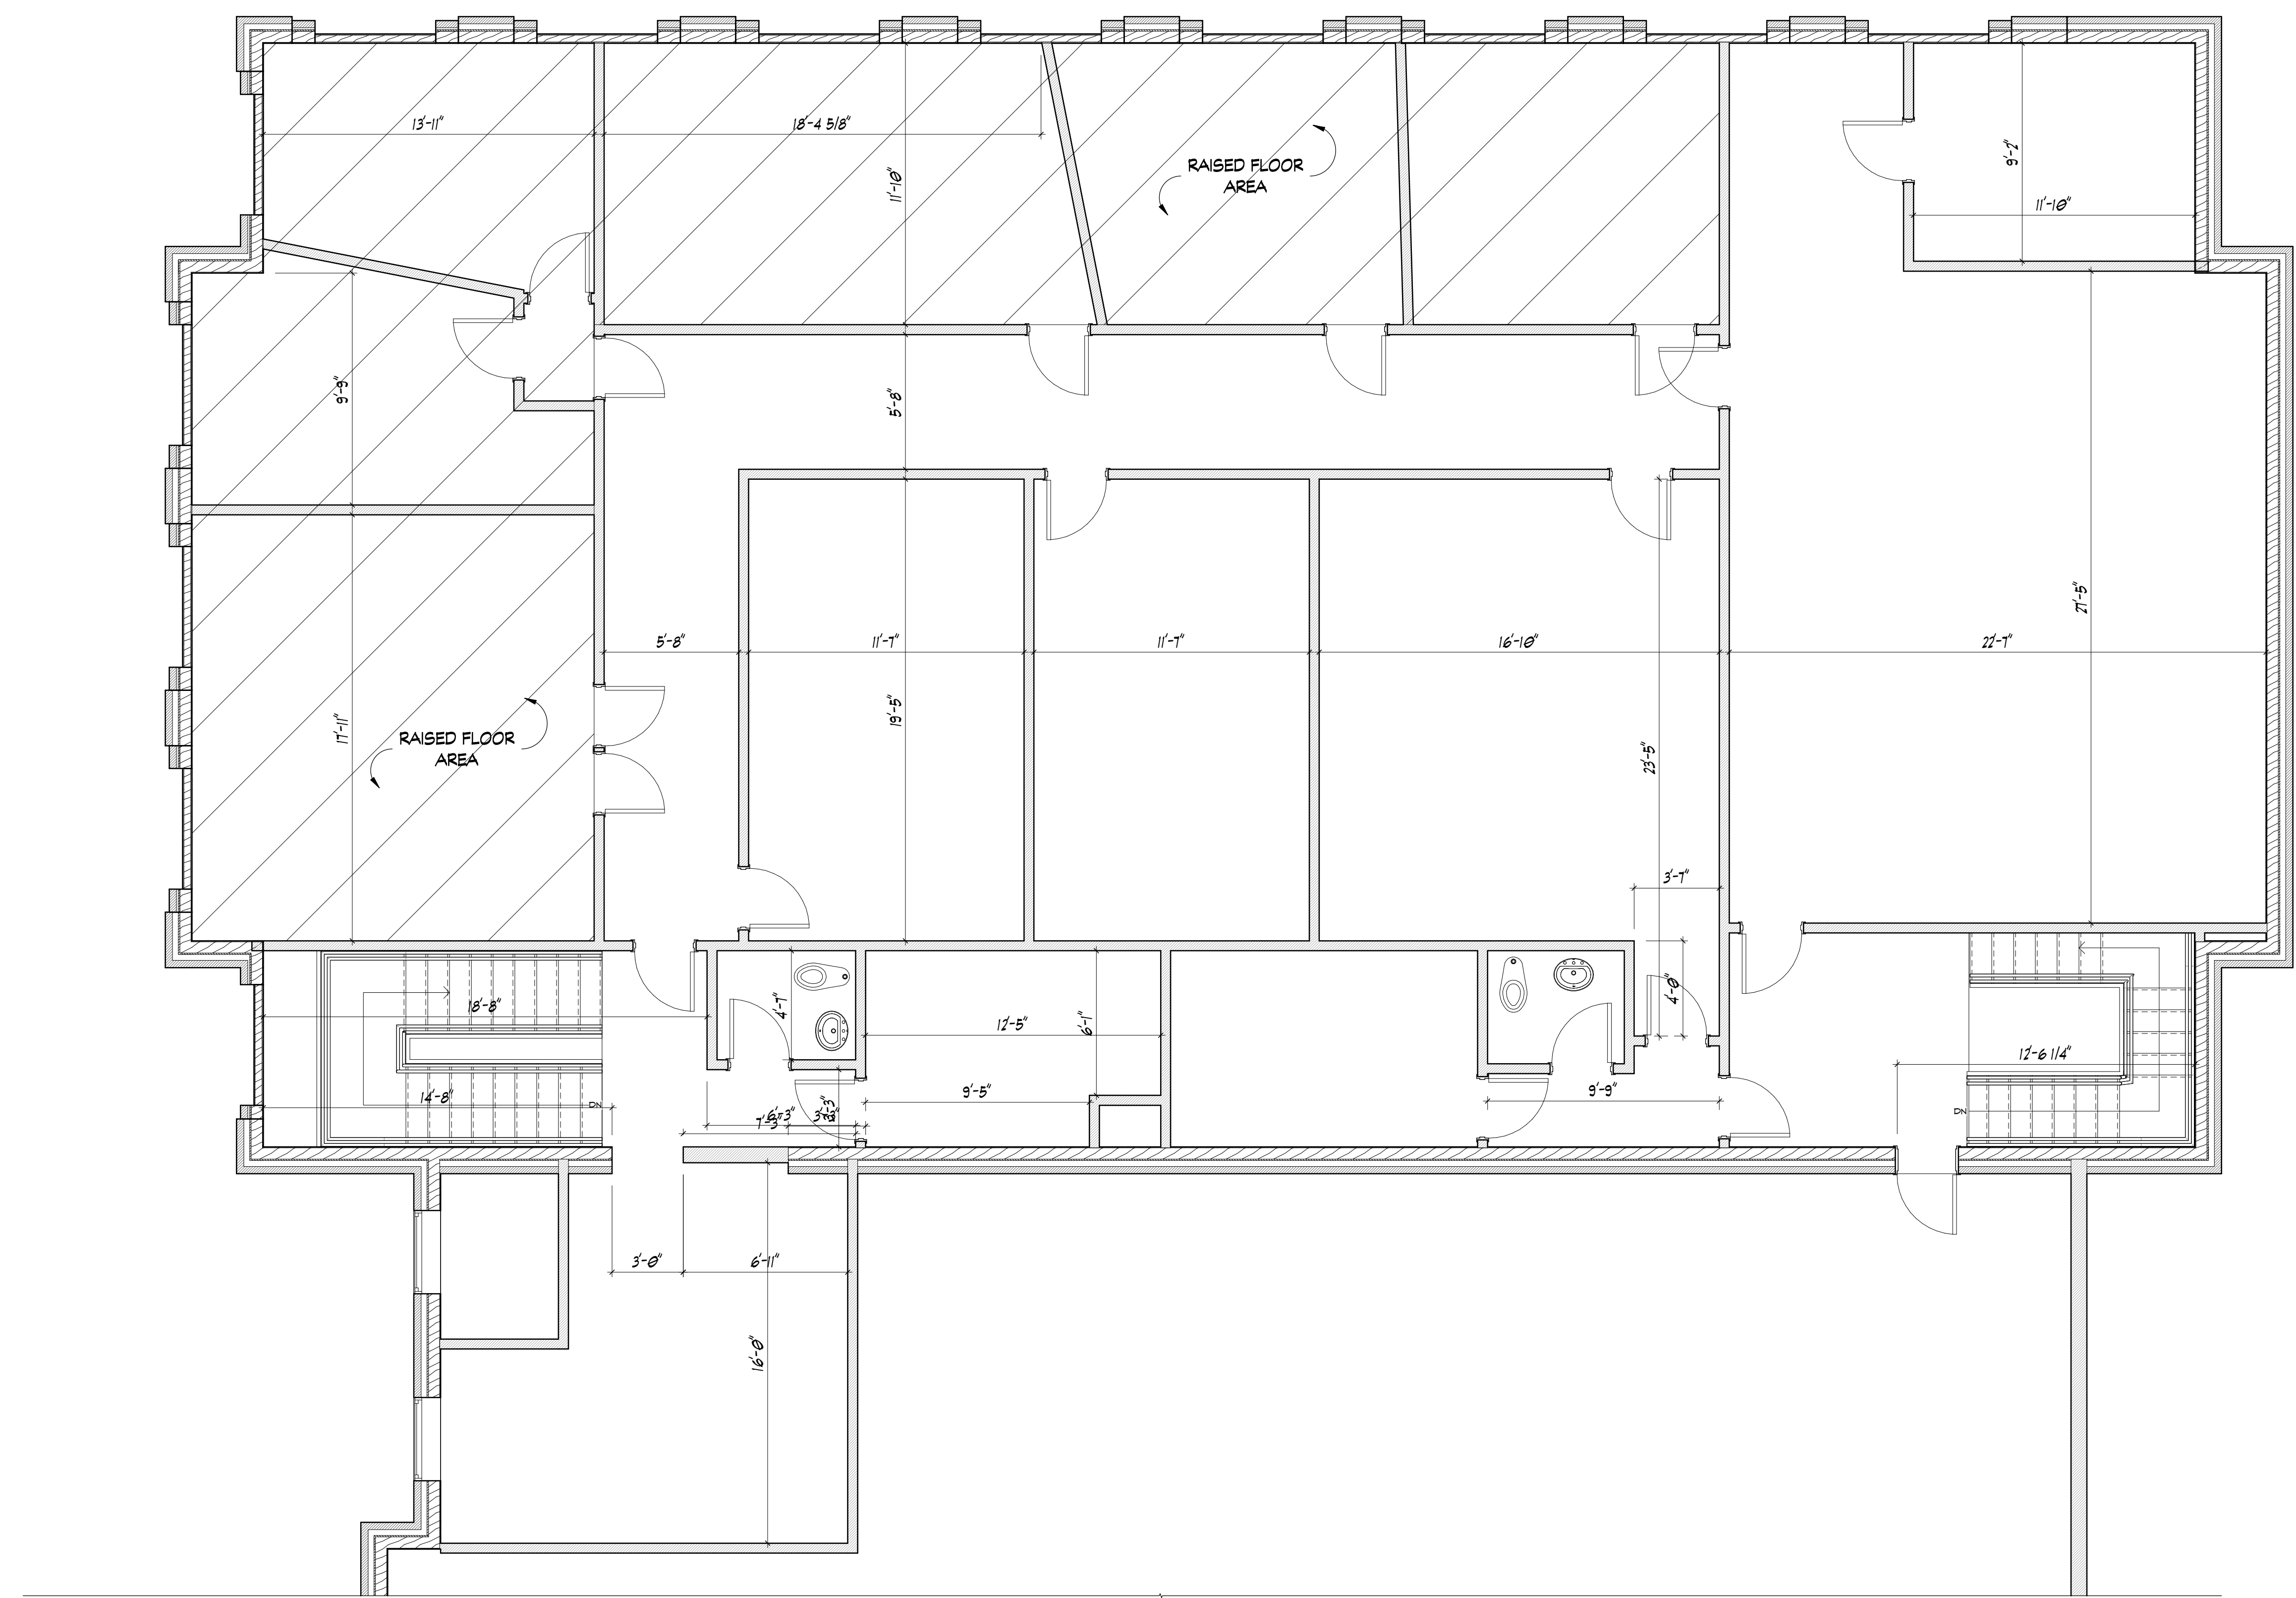

1 EXISTING SECOND FLOOR
SCALE: 1/4" = 1'-0"

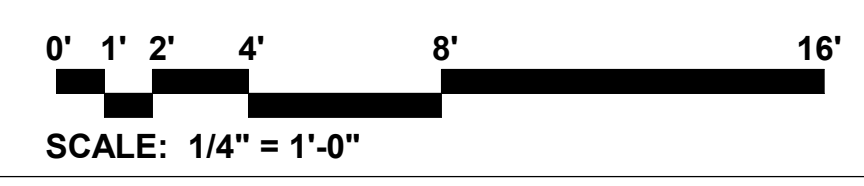

dickinson
ARCHITECTS
Architecture|Interior Design|Planning
771 Broad Street Suite 200
Augusta, Georgia 30901
(706) 722-7488
mail@dickinsonarchitects.com
www.dickinsonarchitects.com

Member of the
American Institute of
Architects

THIS DRAWING IS THE PROPERTY OF DICKINSON ARCHITECTS, P.C. AND IS NOT TO BE REPRODUCED OR COPIED IN WHOLE OR IN PART OR USED FOR FURNISHING INFORMATION TO OTHERS OR FOR ANY OTHER PURPOSES. PERMISSION IS THE INTEREST OF DICKINSON ARCHITECTS, P.C. AND IS TO BE RETURNED UPON REQUEST.
© DICKINSON ARCHITECTS, P.C.

PROJECT TITLE:
**802
GREENE ST**

REVISIONS			
REV #	DATE	APPRVD BY	REVISION

DA PROJECT NUMBER & NAME:
--
DRAWING TITLE:
EXISTING SECOND FLOOR

DRAWING NO:
E02